


Flashing Detail for Brick above Porch Decks

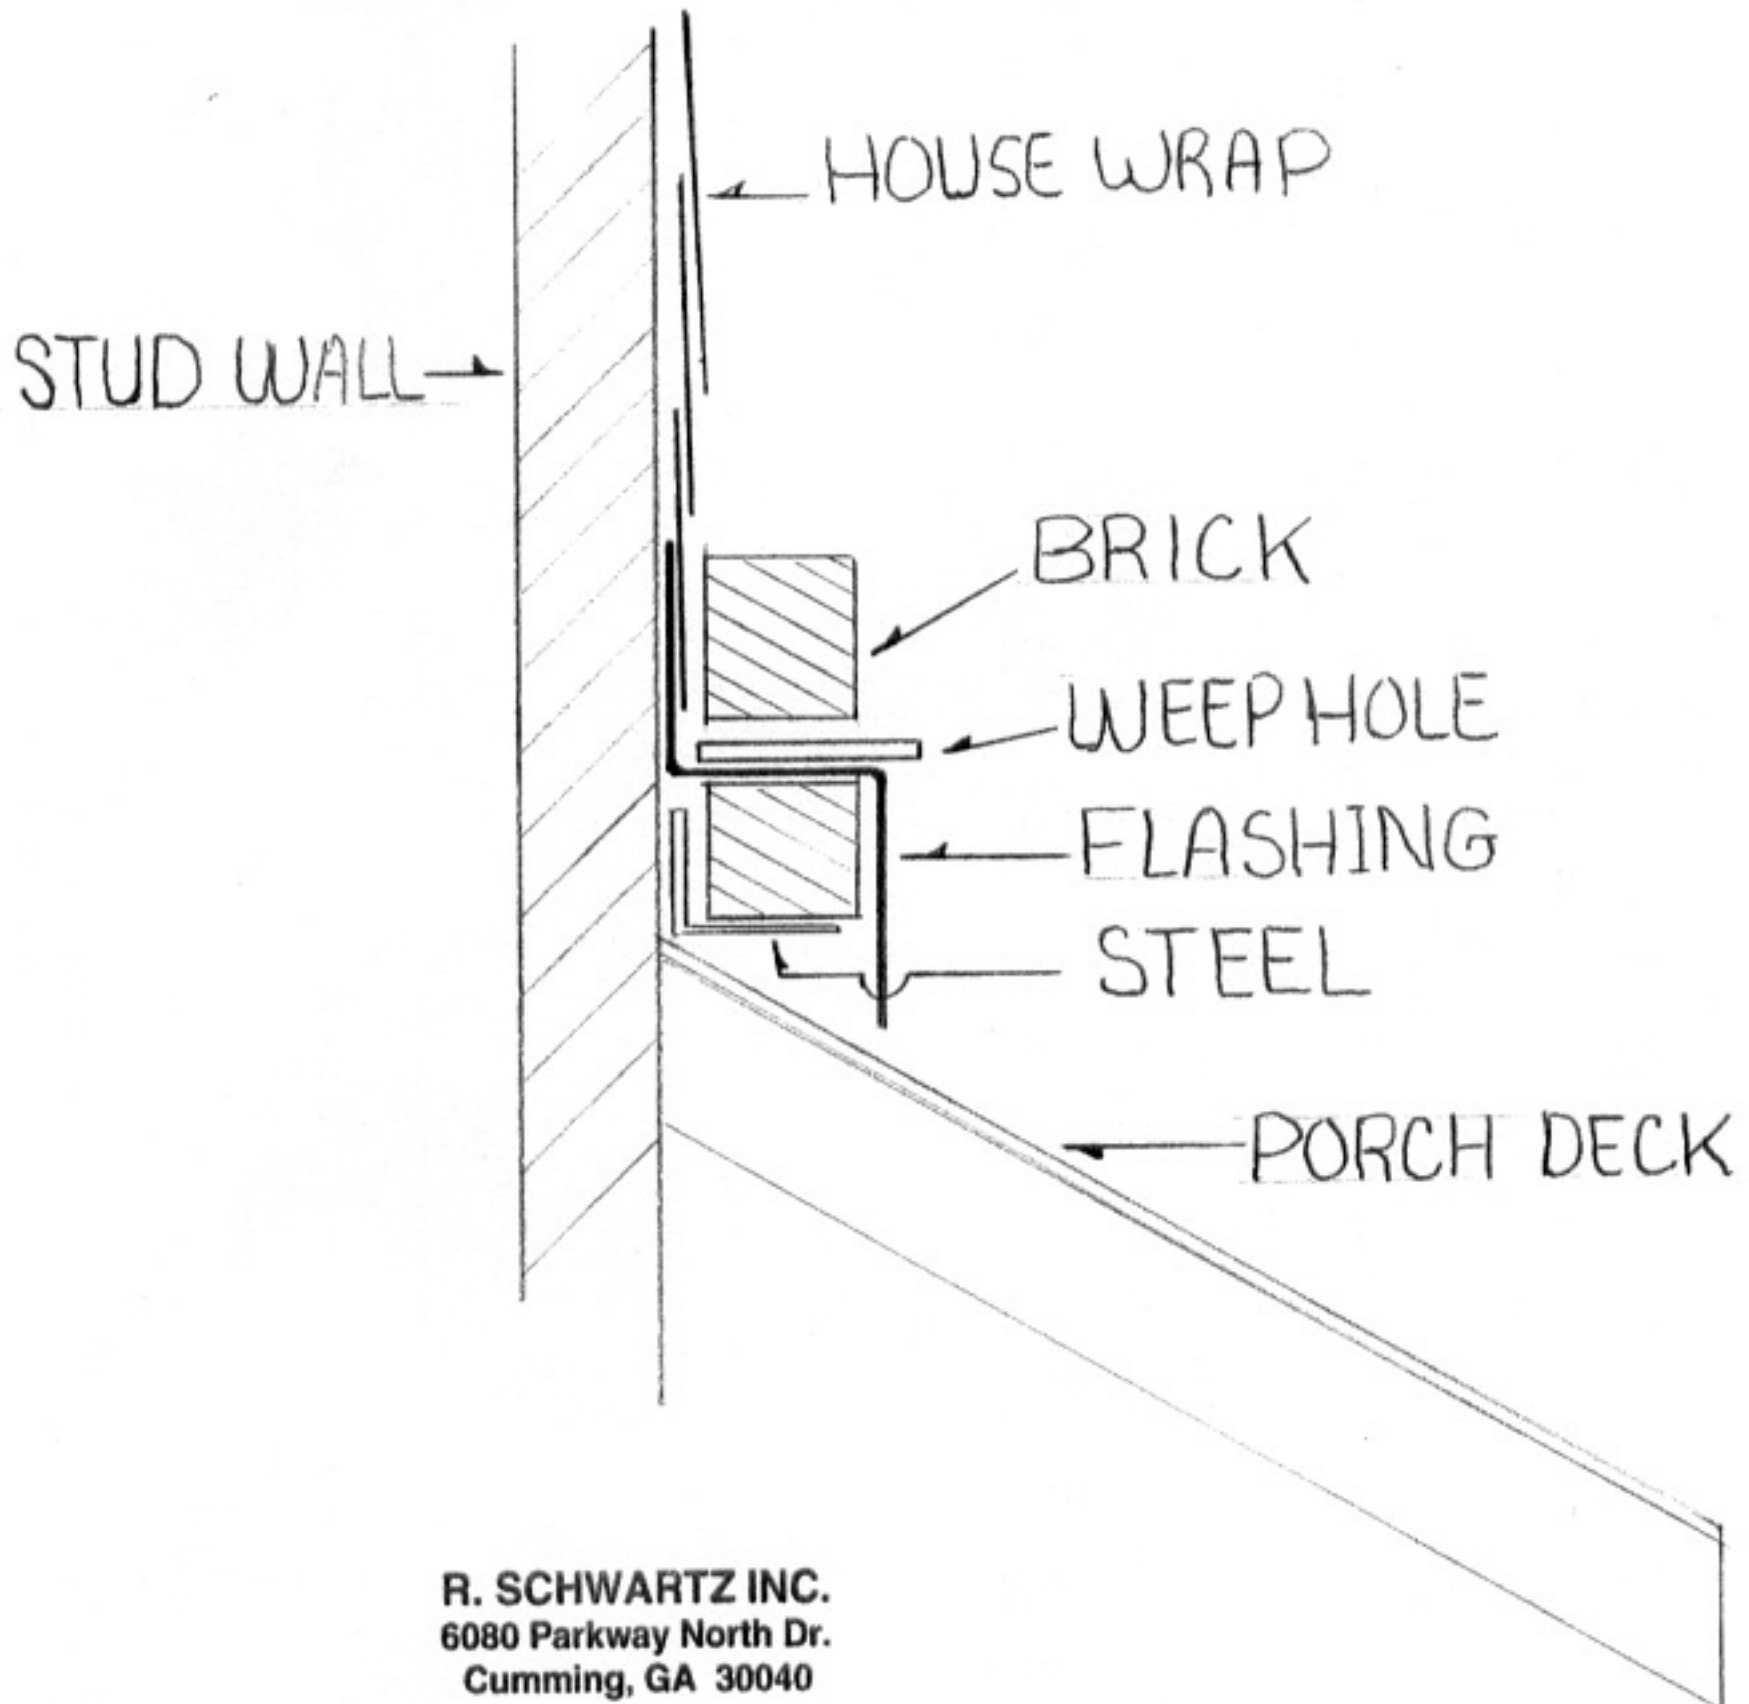

R. SCHWARTZ INC.
6080 Parkway North Dr.
Cumming, GA 30040